


OVERALL PLAN

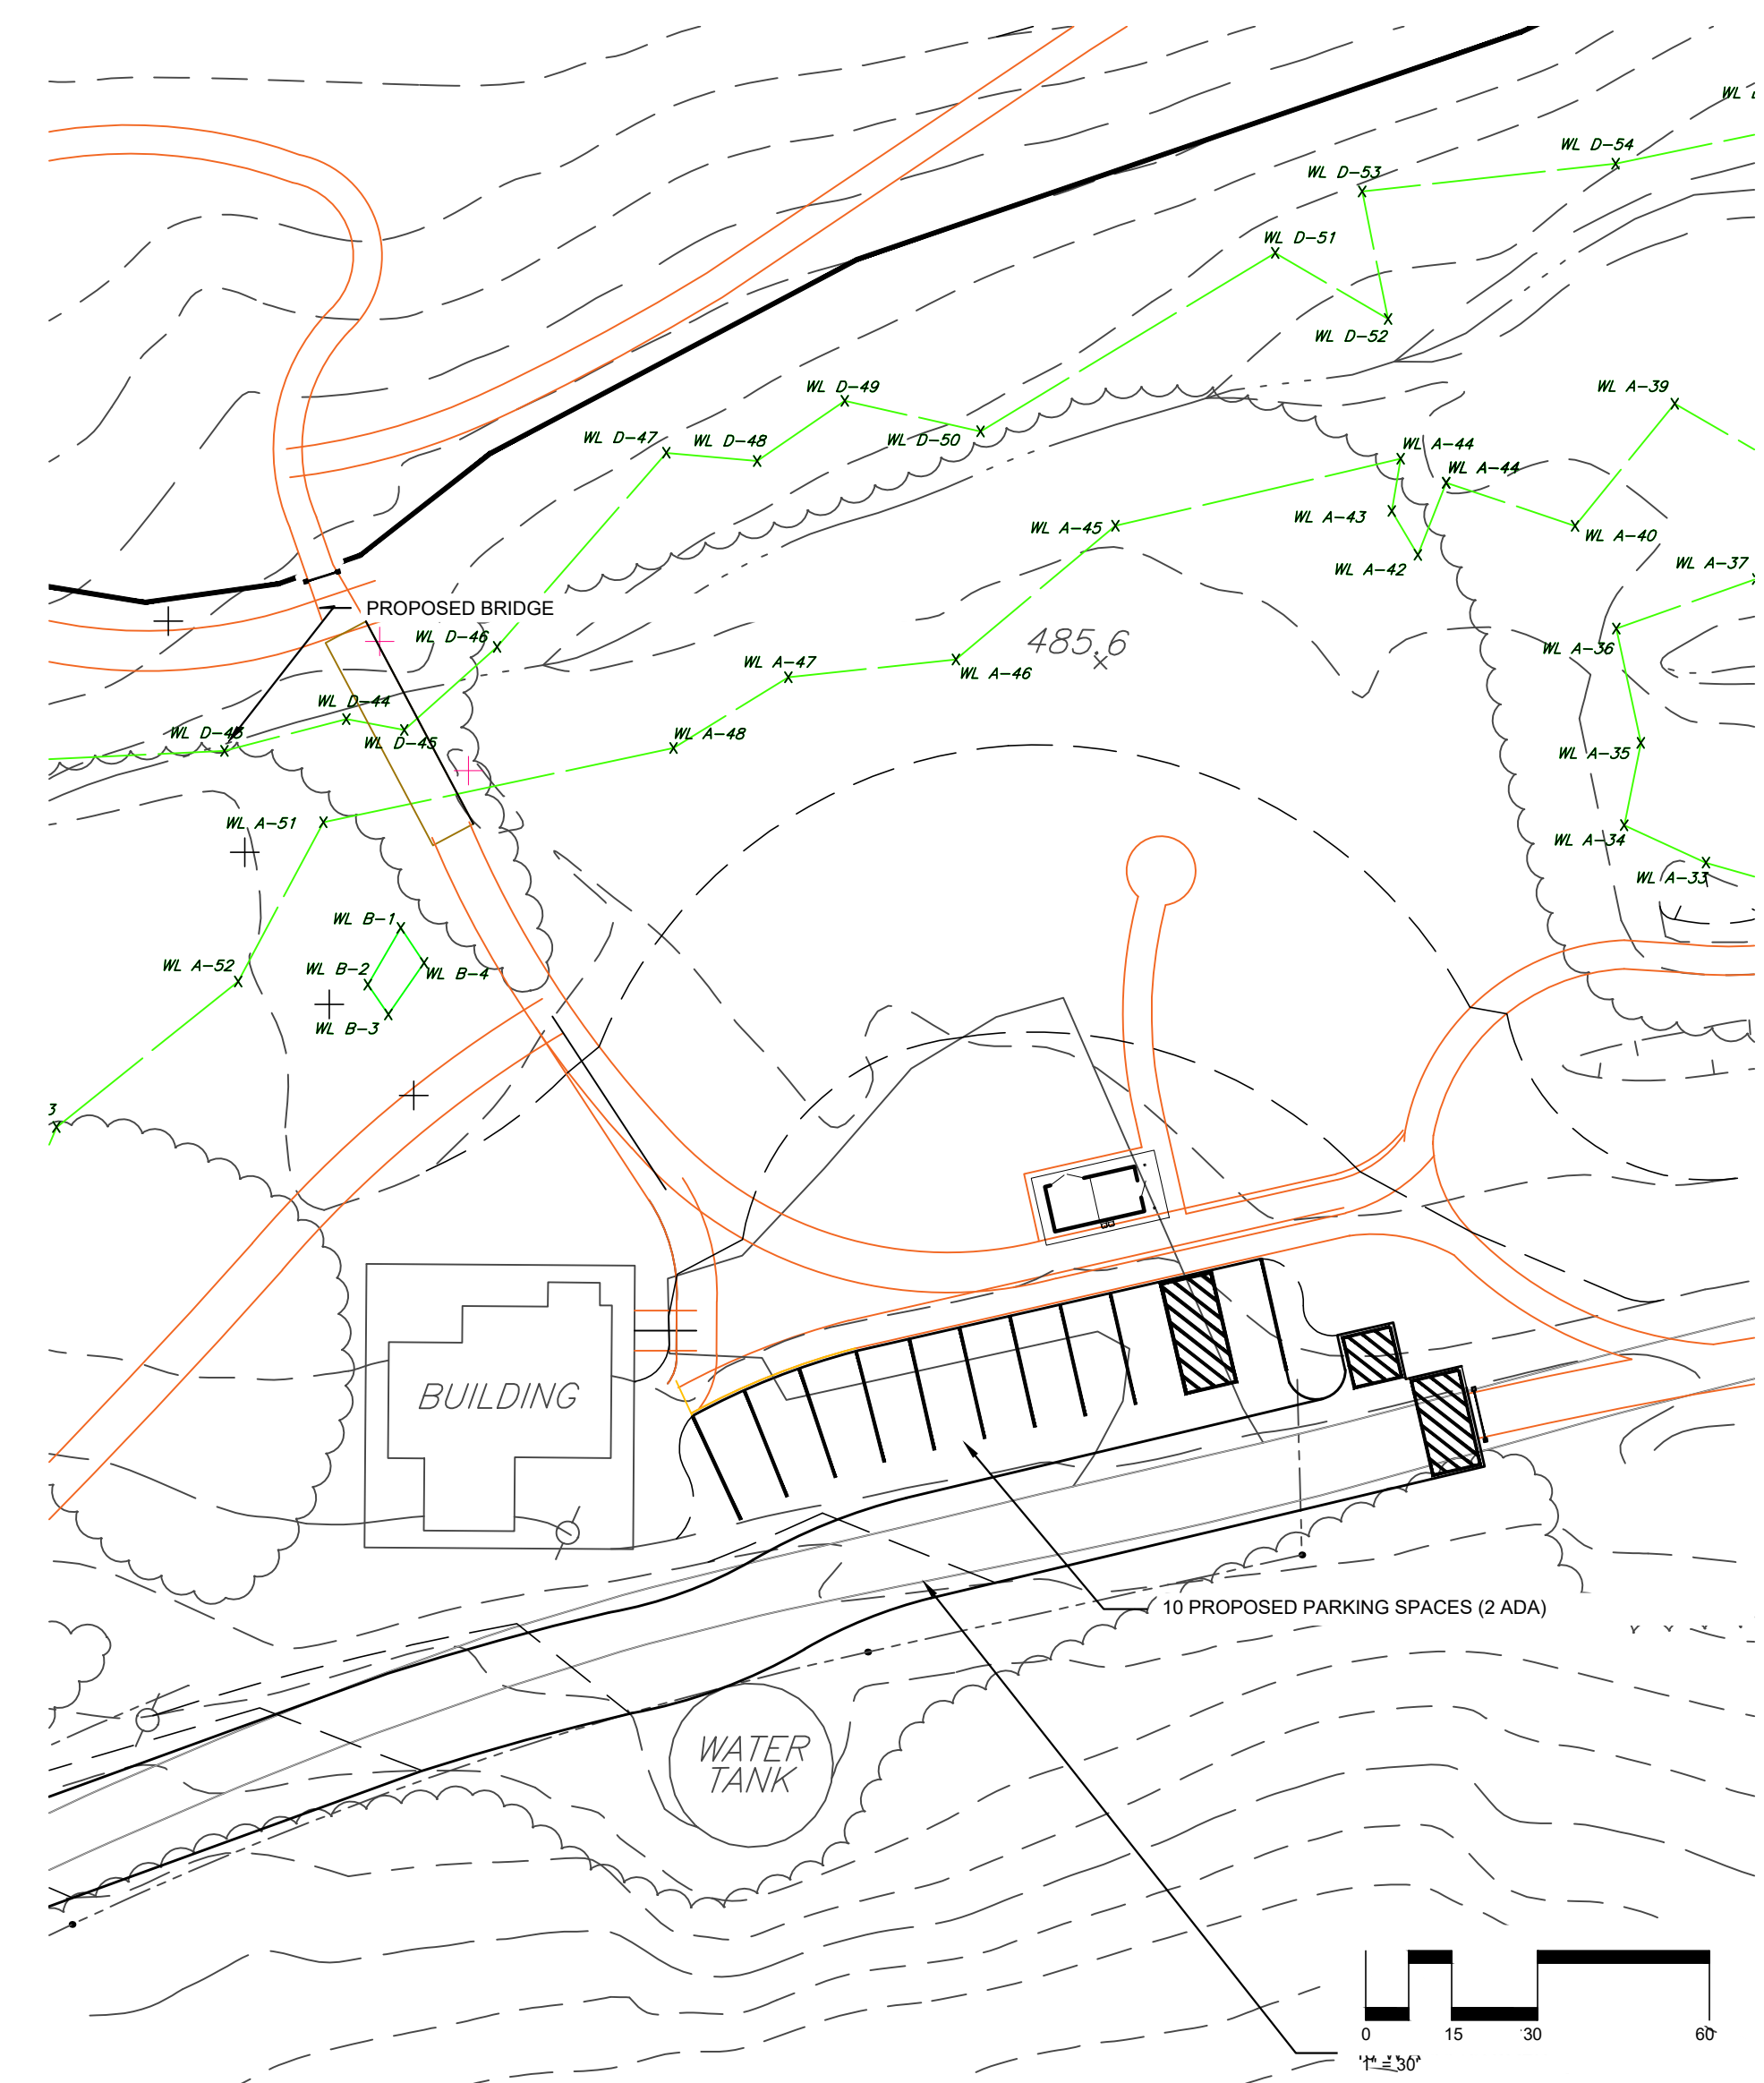

PARKING AREA ENLARGEMENT

SEAL: _____

CONSULTANT(S): _____

ISSUE DATE: 8/11/23 DRAWN BY: DB DESIGNED BY: SL CHECKED BY: SL

REVISIONS:

NO.	DATE	REVISION


PROJECT TITLE:
RANDOLPH WOODS PRESERVE
MALVERN, PA 19355
 PROCESS PLAN 8/11/2023

OWNER:
 MALVERN BOROUGH

PROJECT NUMBER(S): _____ SOURCE: _____

23004.00 SC

ORIENTATION: _____

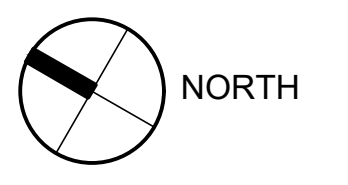

DRAWING TITLE:
SCHEMATIC PLAN

SHEET NUMBER: _____

L.1