


- LEGEND**
- SIDEWALK IMPROVEMENTS
 - ADA TRAIL
 - HIKING TRAIL
 - BRIDGE/ BOARDWALK STRUCTURE
 - EXISTING TRAIL ALIGNMENT

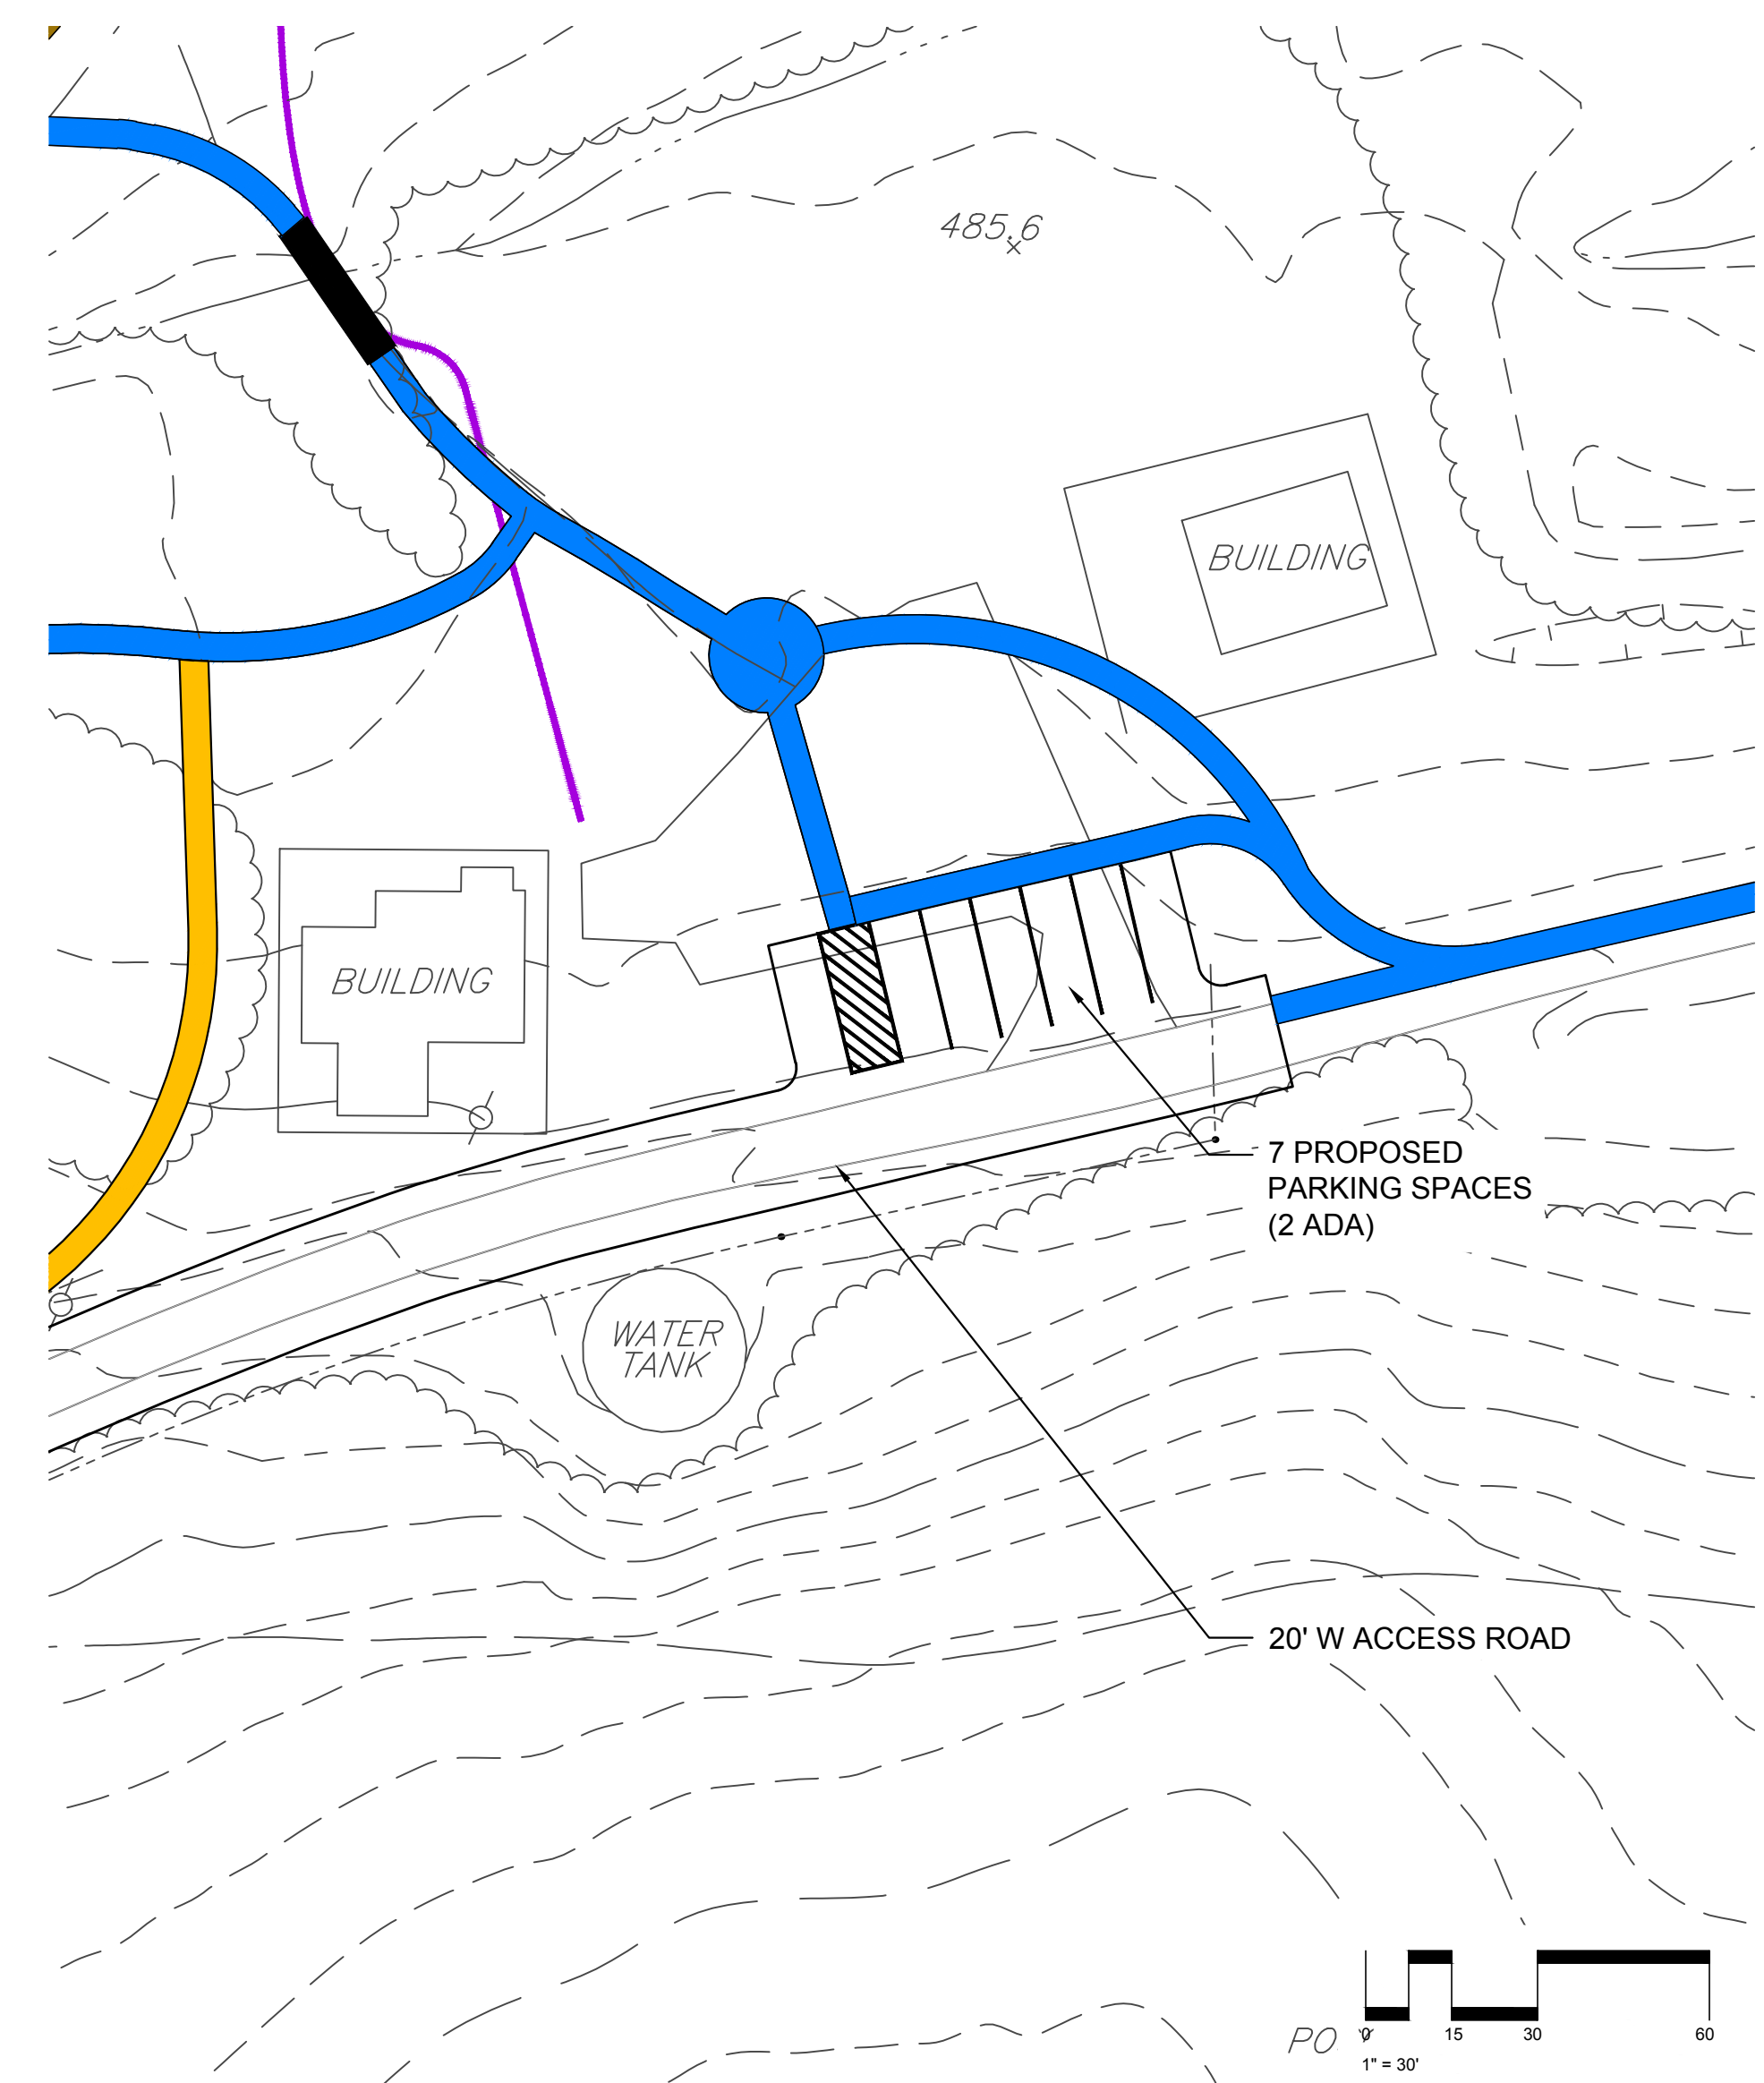

SEAL: _____

CONSULTANT(S): _____

ISSUE DATE: 5/10/23 DRAWN BY: LK DESIGNED BY: SL CHECKED BY: SL

REVISIONS:

NO.	DATE	REVISION


PROJECT TITLE:
RANDOLPH WOODS PRESERVE
MALVERN, PA 19355

OWNER:
 MALVERN BOROUGH

PROJECT NUMBER(S): _____ SOURCE: _____

23004.00 SC

ORIENTATION: _____

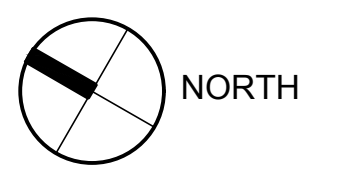

DRAWING TITLE:
SCHEMATIC PLAN

SHEET NUMBER: _____

L.1